




FRONT ELEVATION

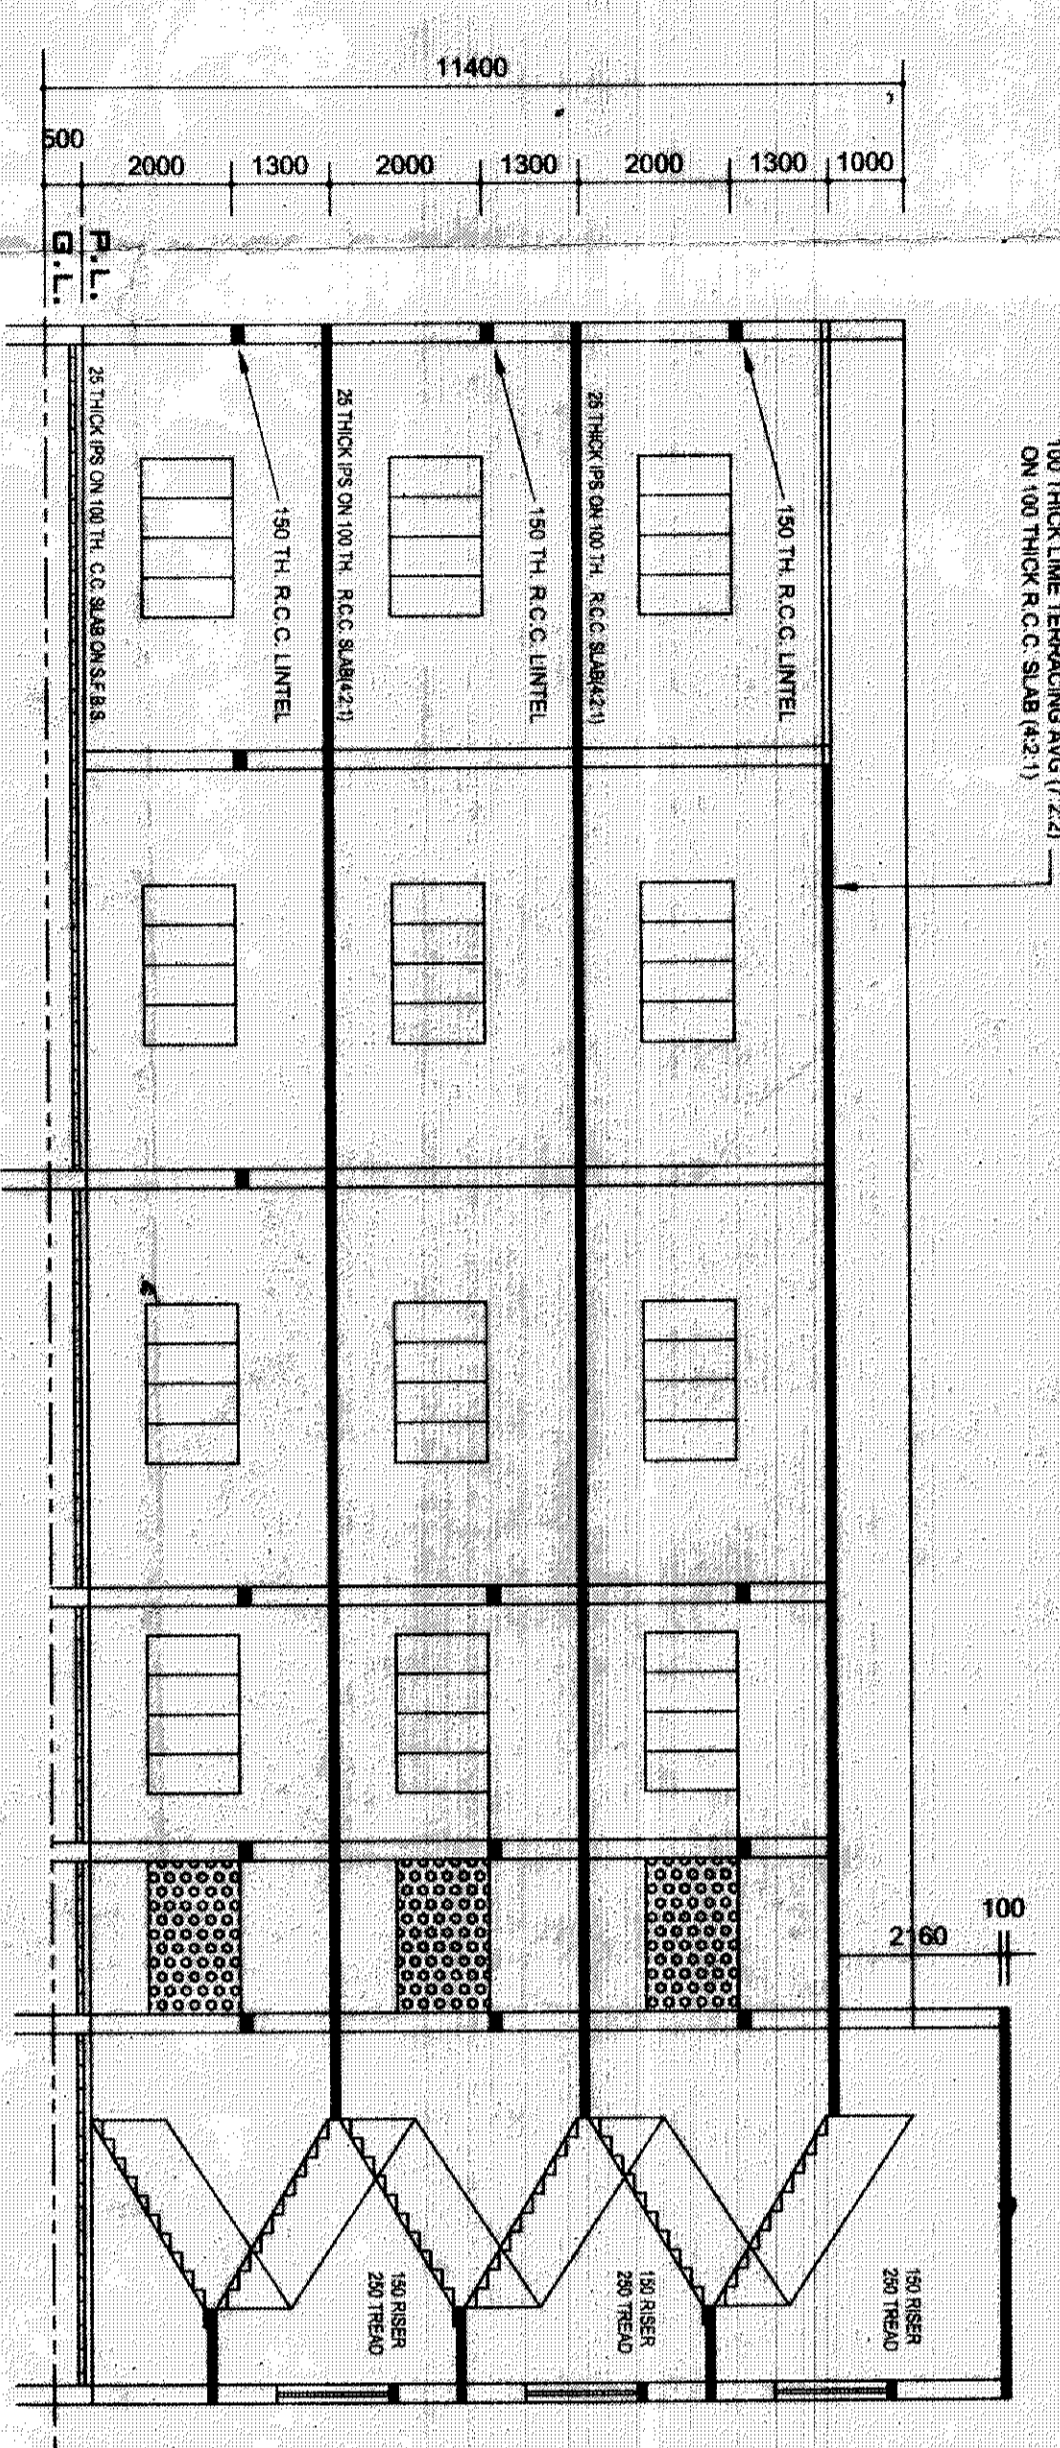


SECTION A - A

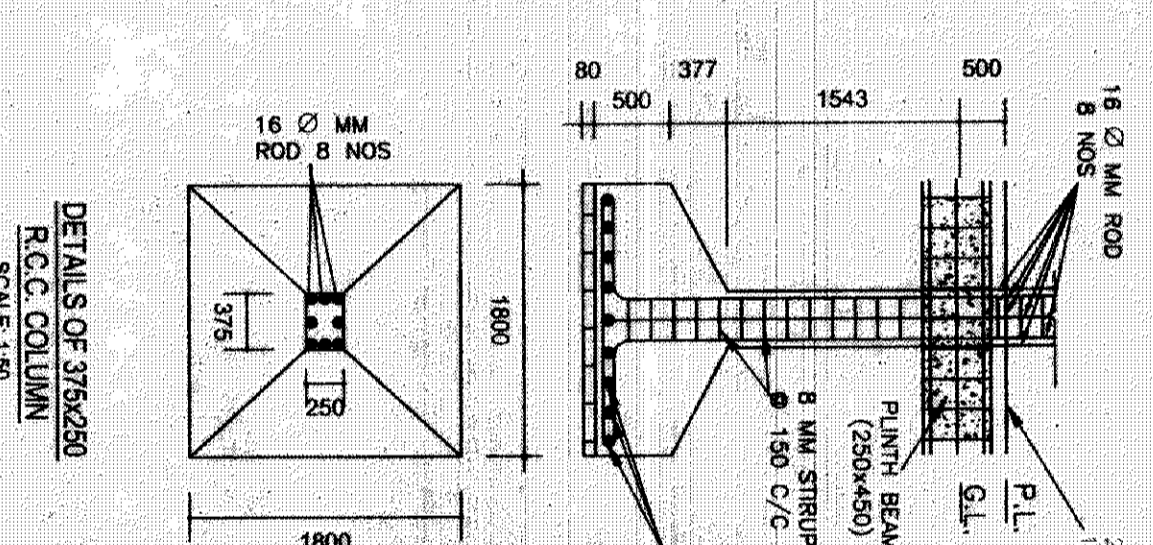


DETAILS OF 370x250 R.C.C. COLUMN SCALE: 1:50

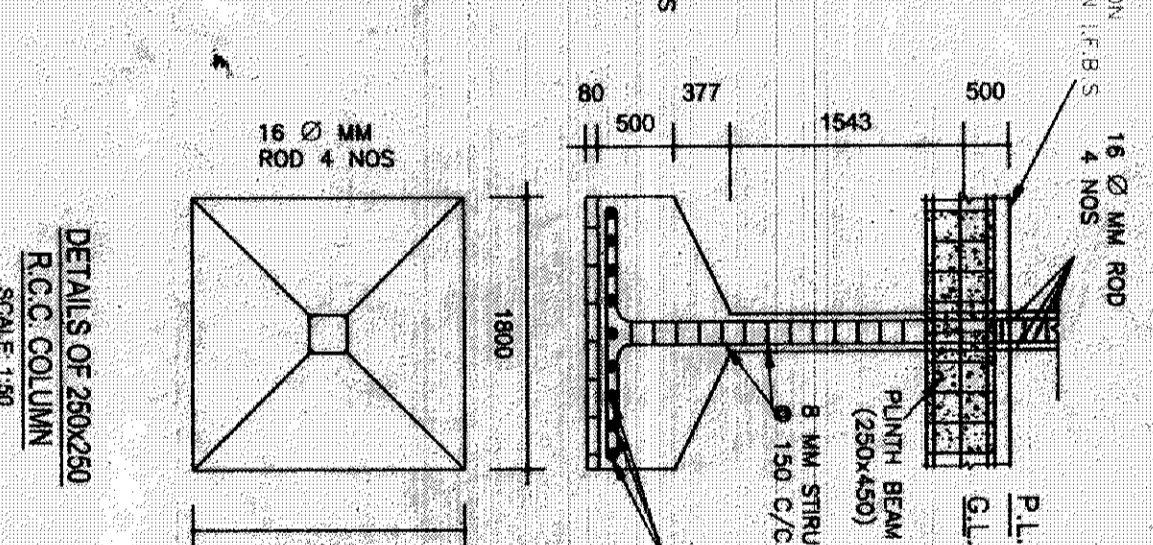

DETAILS OF 280x250 R.C.C. COLUMN SCALE: 1:50

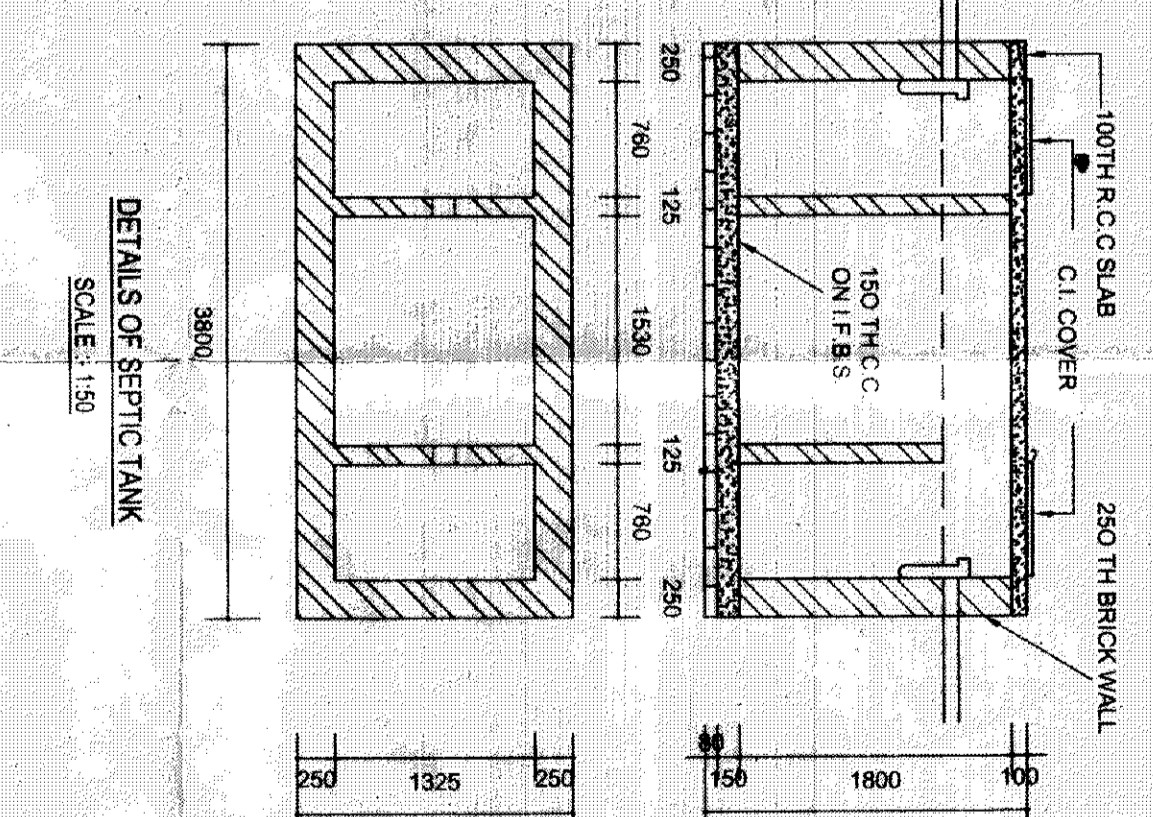

DETAILS OF 100TH BOUNDARY WALL SCALE: 1:50

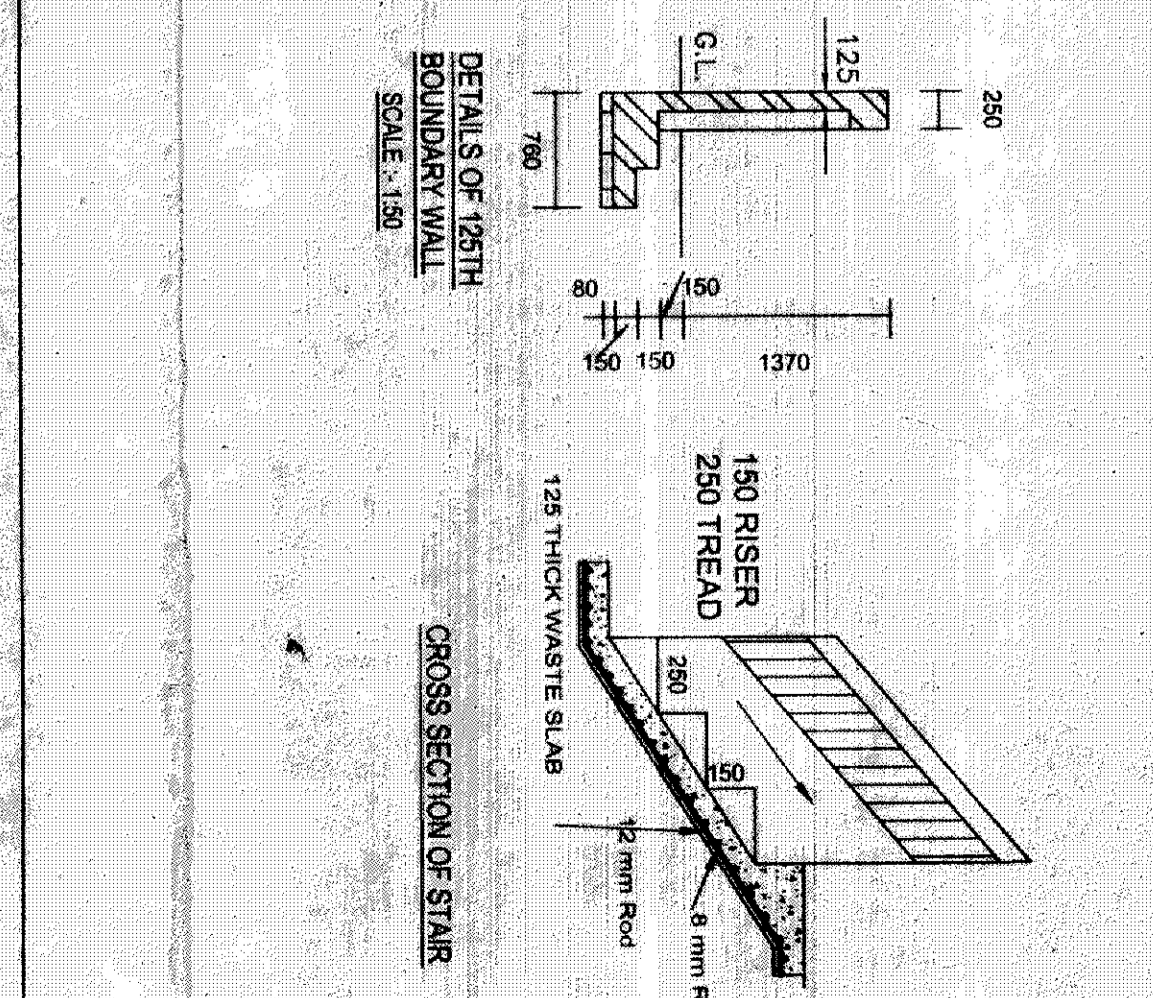

CROSS SECTION OF STAIR SCALE: 1:50

**SCHEDULE OF DOORS & WINDOWS**

TYPE	QTY	NOS	DESCRIPTION
D	2130x1720	06	FULLY FINISHED
W	2130x2000	01	COLL. FINISHED
W	2220x2100	21	FULLY FINISHED
W	1220x1800	21	FULLY FINISHED
W	1220x1800	21	FULLY FINISHED

- NOTES:-**
- ALL DIMENSIONS ARE IN MM EXCEPT OTHERWISE STATED BELOW.
  - ALL SCALE (1:100) EXCEPT OTHERWISE STATED BELOW.
  - OWNERS PLOT IS MARKED BY RED IN COLOR.
- GENERAL NOTES:-**
- ALL R.C.C. COLUMN 250x250
  - 250 THK BRICK WORK IN 1:4 MORTAR
  - 125 THK BRICK WORK IN 1:4 MORTAR
  - R.C.C. WORK IN 1:2:4 MORTAR F.F.C.
  - WORK IN 1:3:6 MORTAR
- STRUCTURAL SAFETY TO BE ENSURED BY THE PARTY**

**AREA STATEMENT**

TOTAL LAND AREA	: 233.00 SQ.M
PLINTH AREA	: 246.60 SQ.M
FIRST FLOOR AREA	: 246.60 SQ.M
SECOND FLOOR AREA	: 246.60 SQ.M

SCALE :- 1:100 - Plan, Elevation & Section 1:200 - Site Plan & 1:50 - Details of Septic tank & R.C.C. Column



**PLAN OF EXISTING THREE STORED INSTITUTIONAL BUILDING OF "MAHANANANDA COLLEGE" OVER PLOT NO. 2285 (PART) & 2286 (PART), J.L. NO. 92, MOUZA : NADHA, P.S. DURGAPUR, DIST. BURDWAN (W.B.)**

**AUTHORISED SIGNATORY**


*[Signature]*  
 Suman Kumar Das  
 Civil Engineer (P.LANNER) INCORPORATION  
 LIC. NO. DWG/27

**SHEET NO. 1**


DWG NO. CP/2015/10/04/ME/01

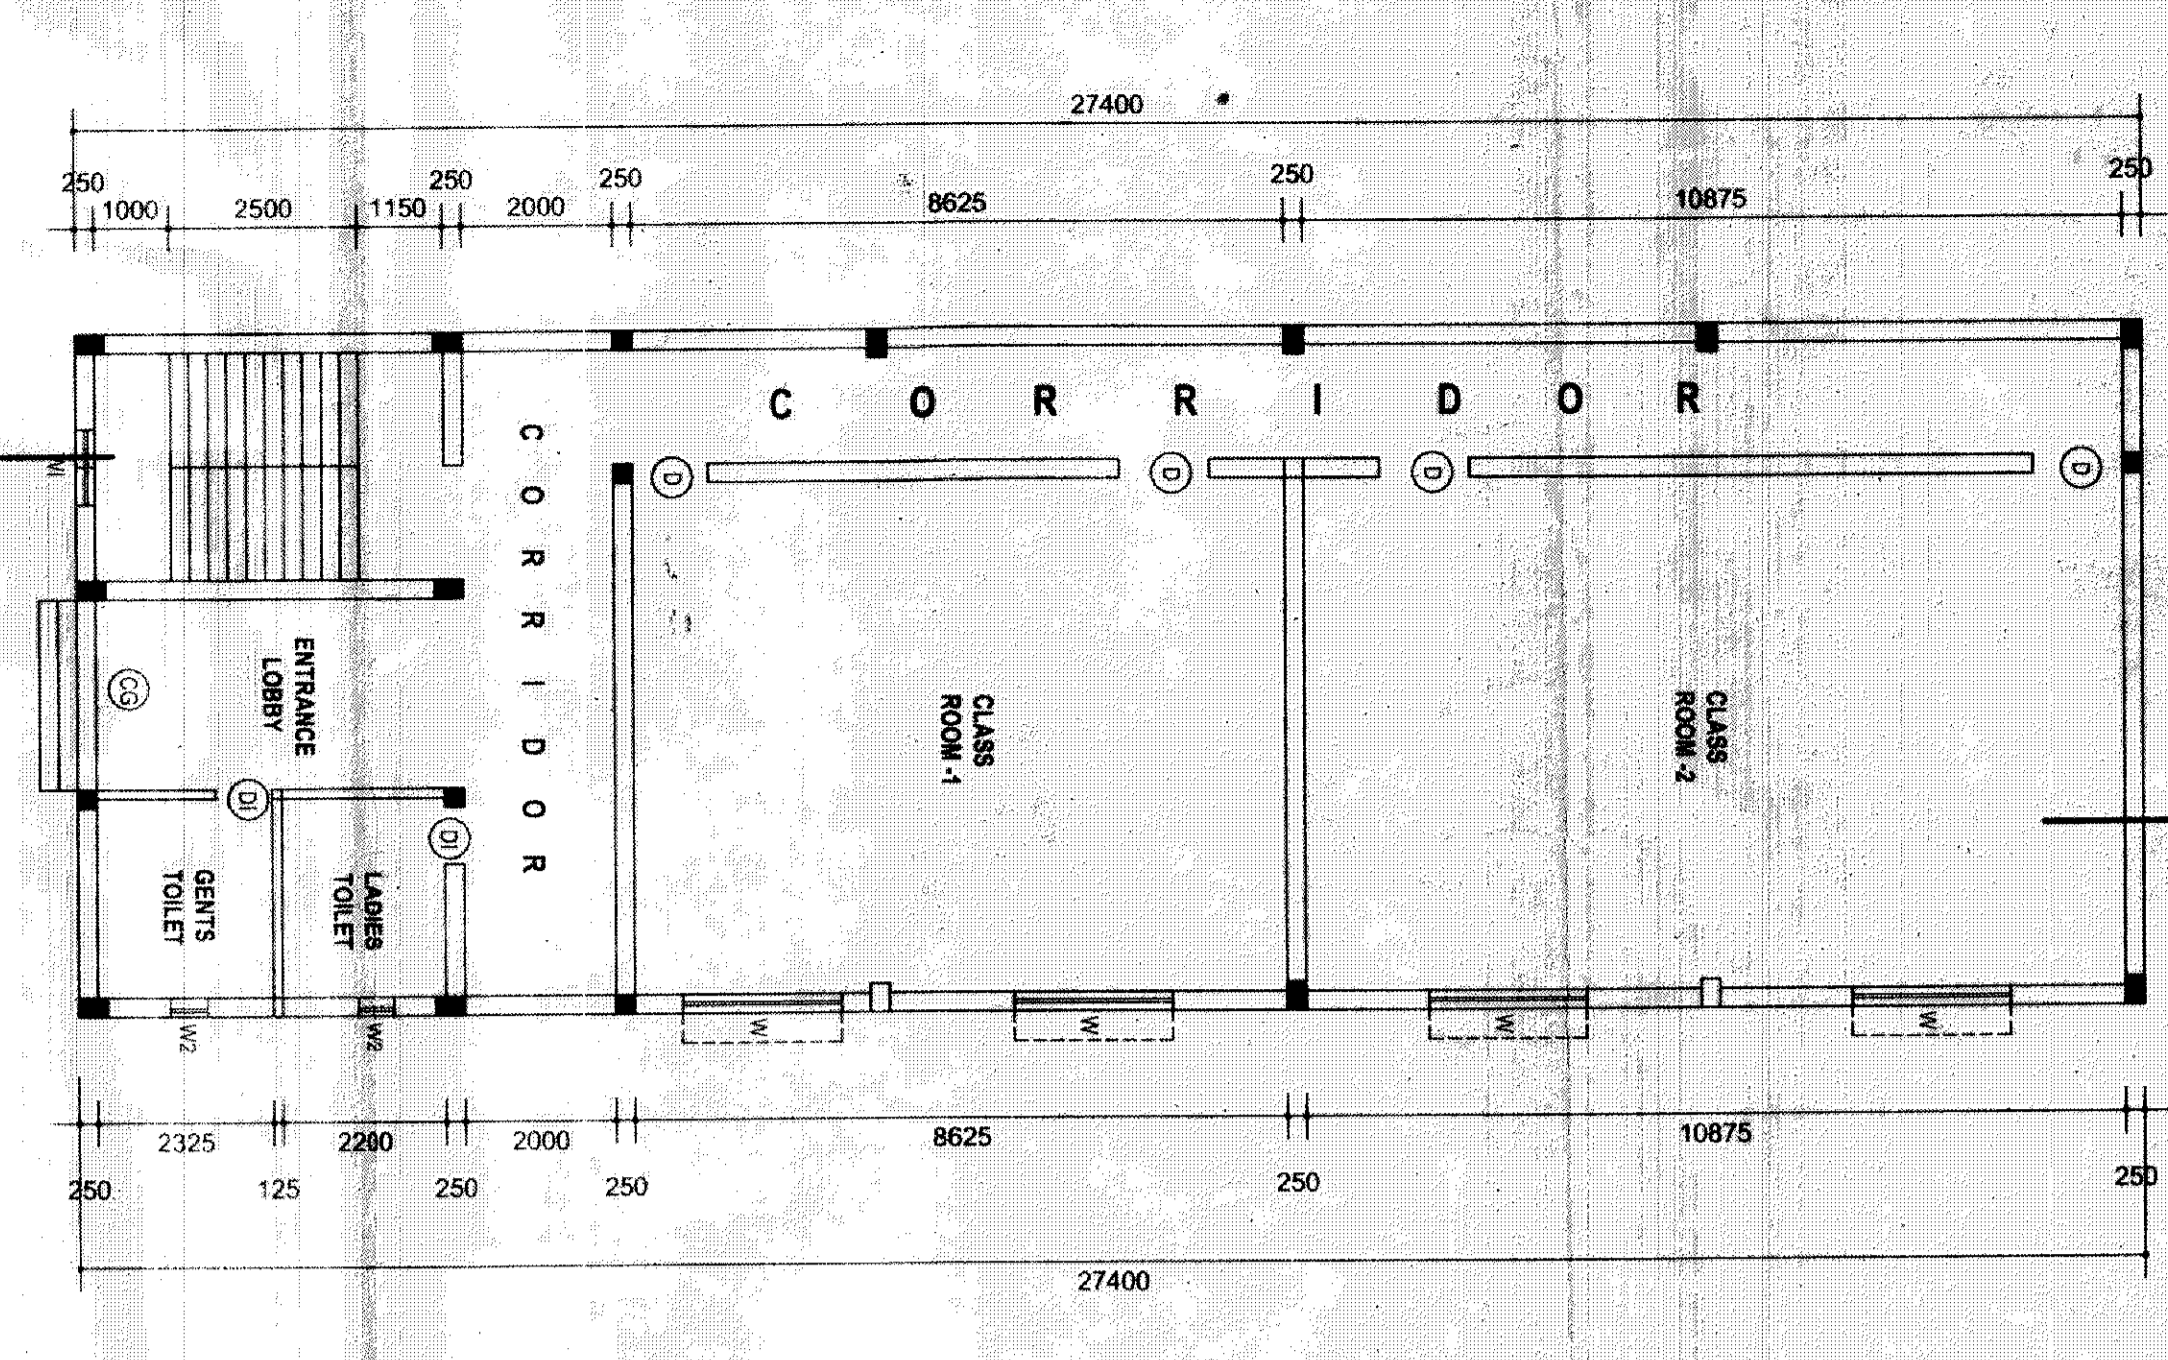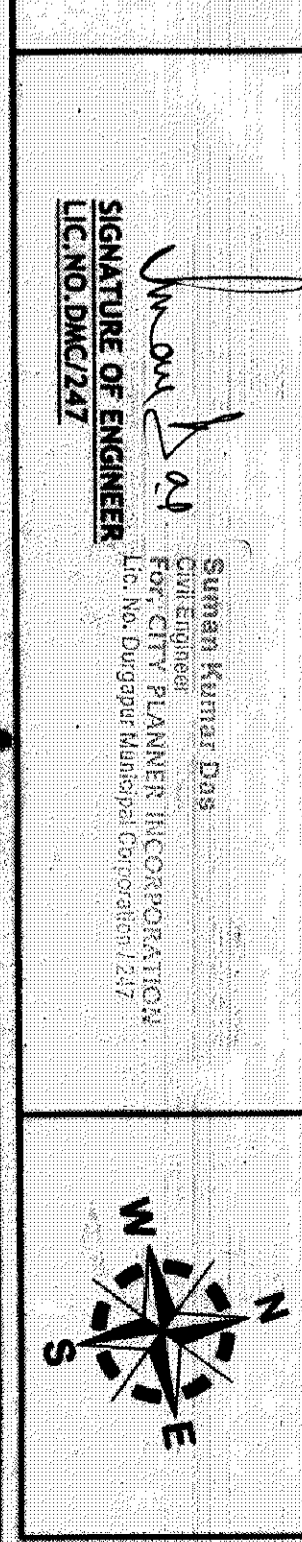


GROUND FLOOR PLAN

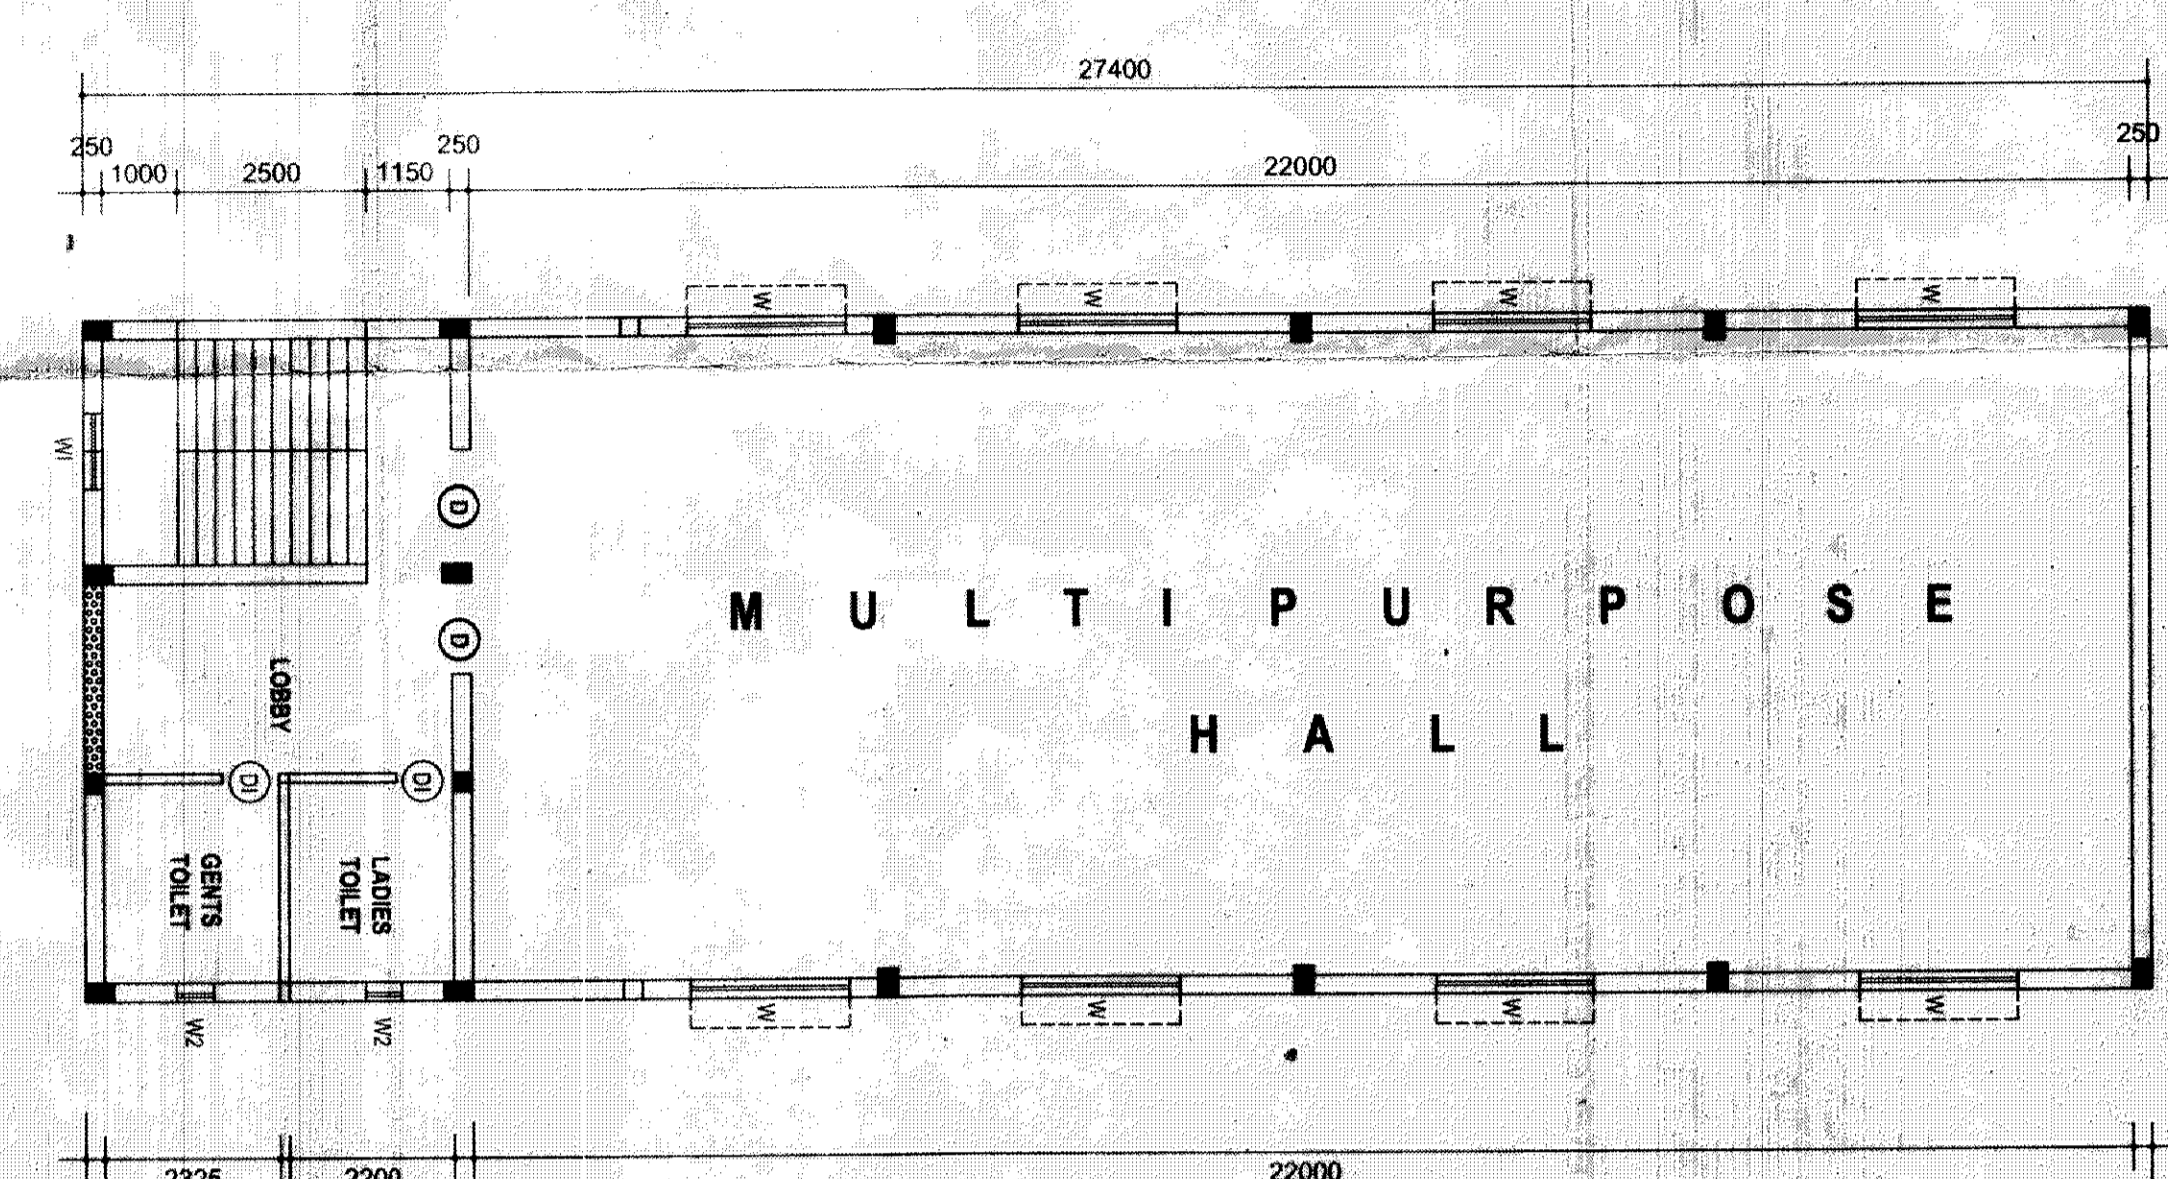


FIRST FLOOR PLAN

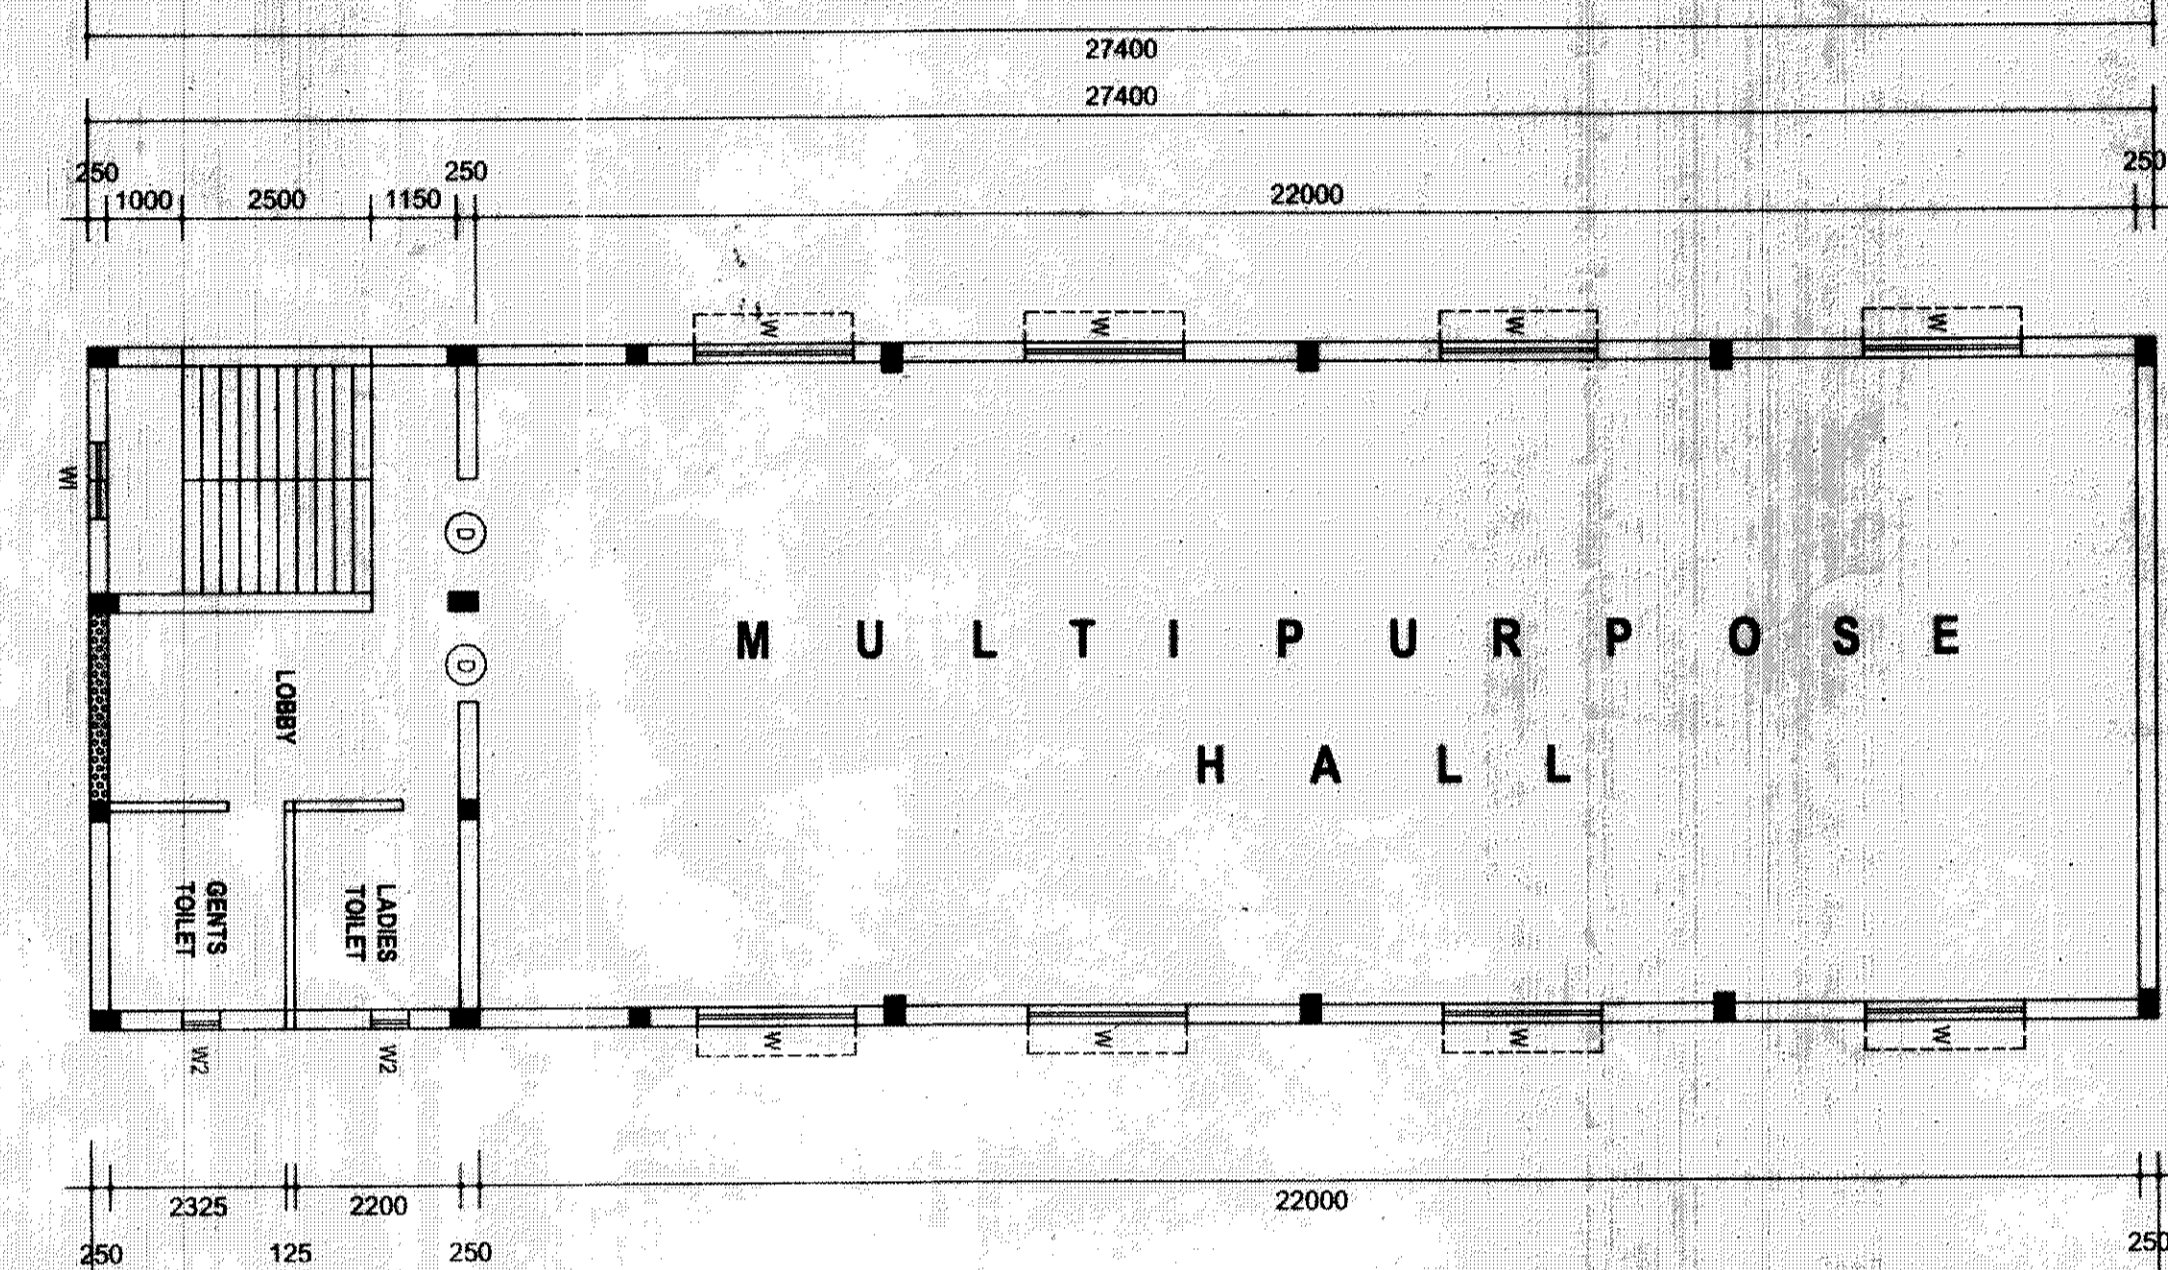

SECOND FLOOR PLAN

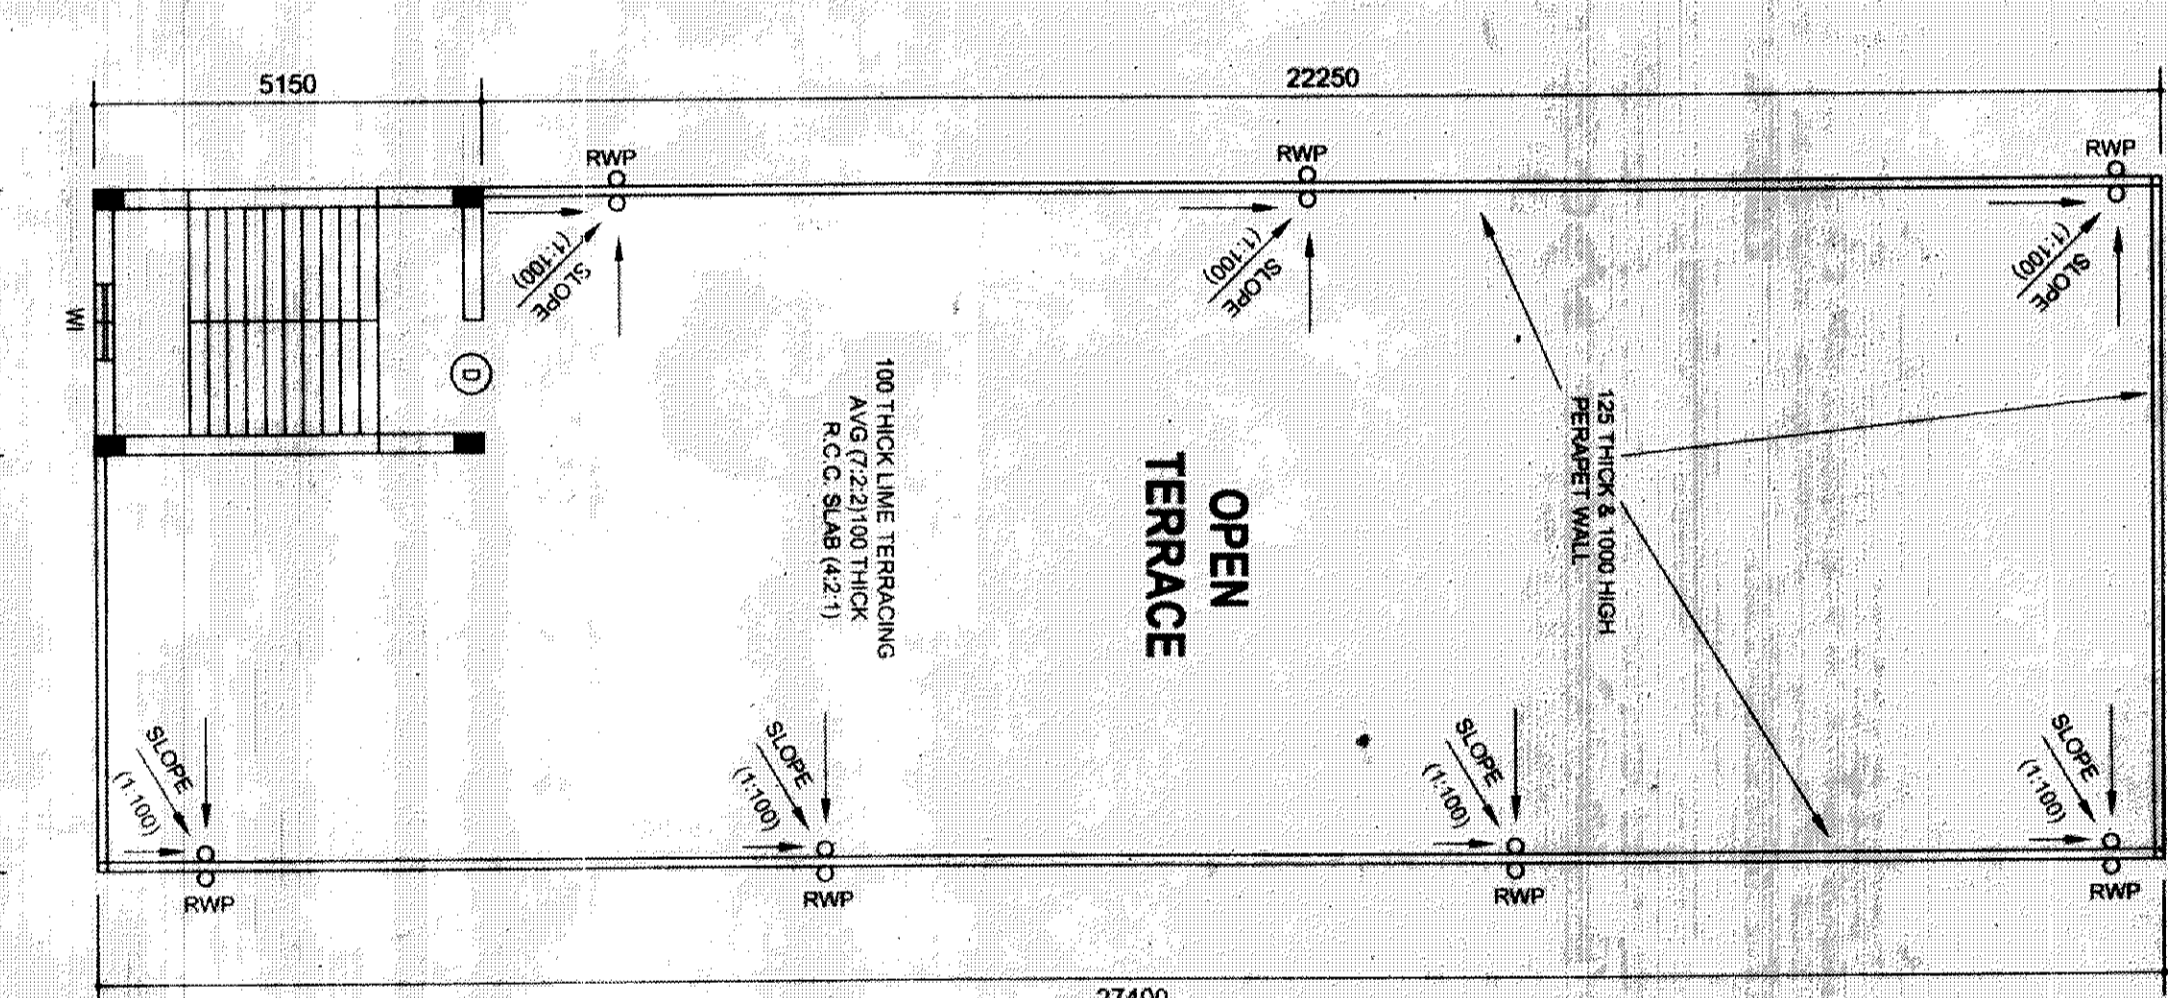

ROOF PLAN

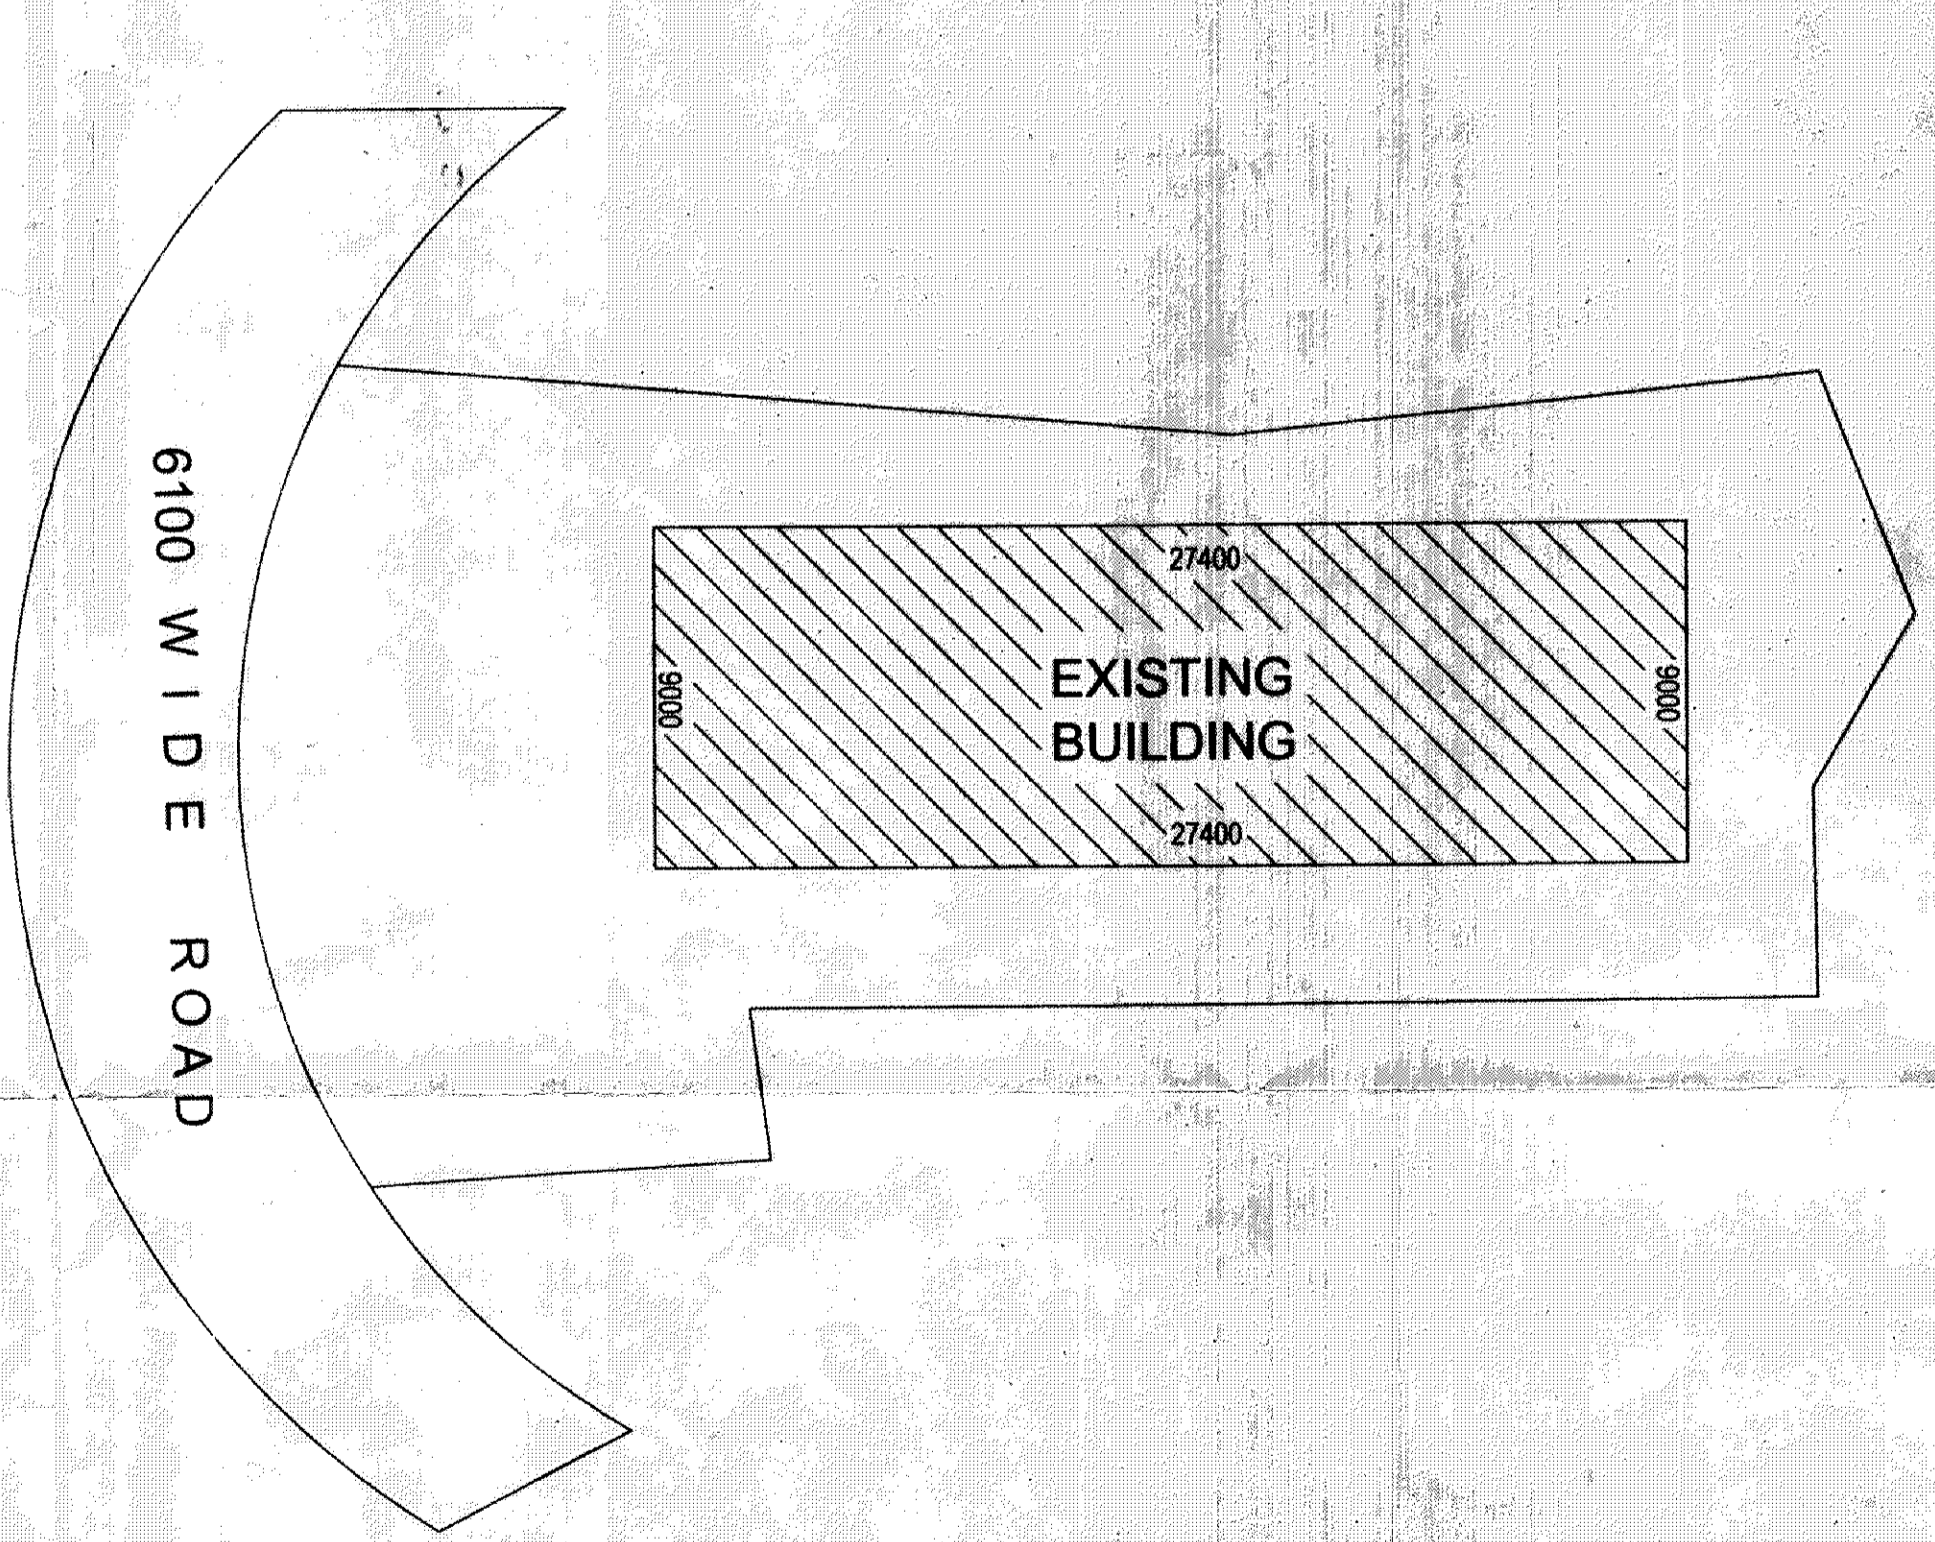

SITE PLAN SCALE: 1:200